
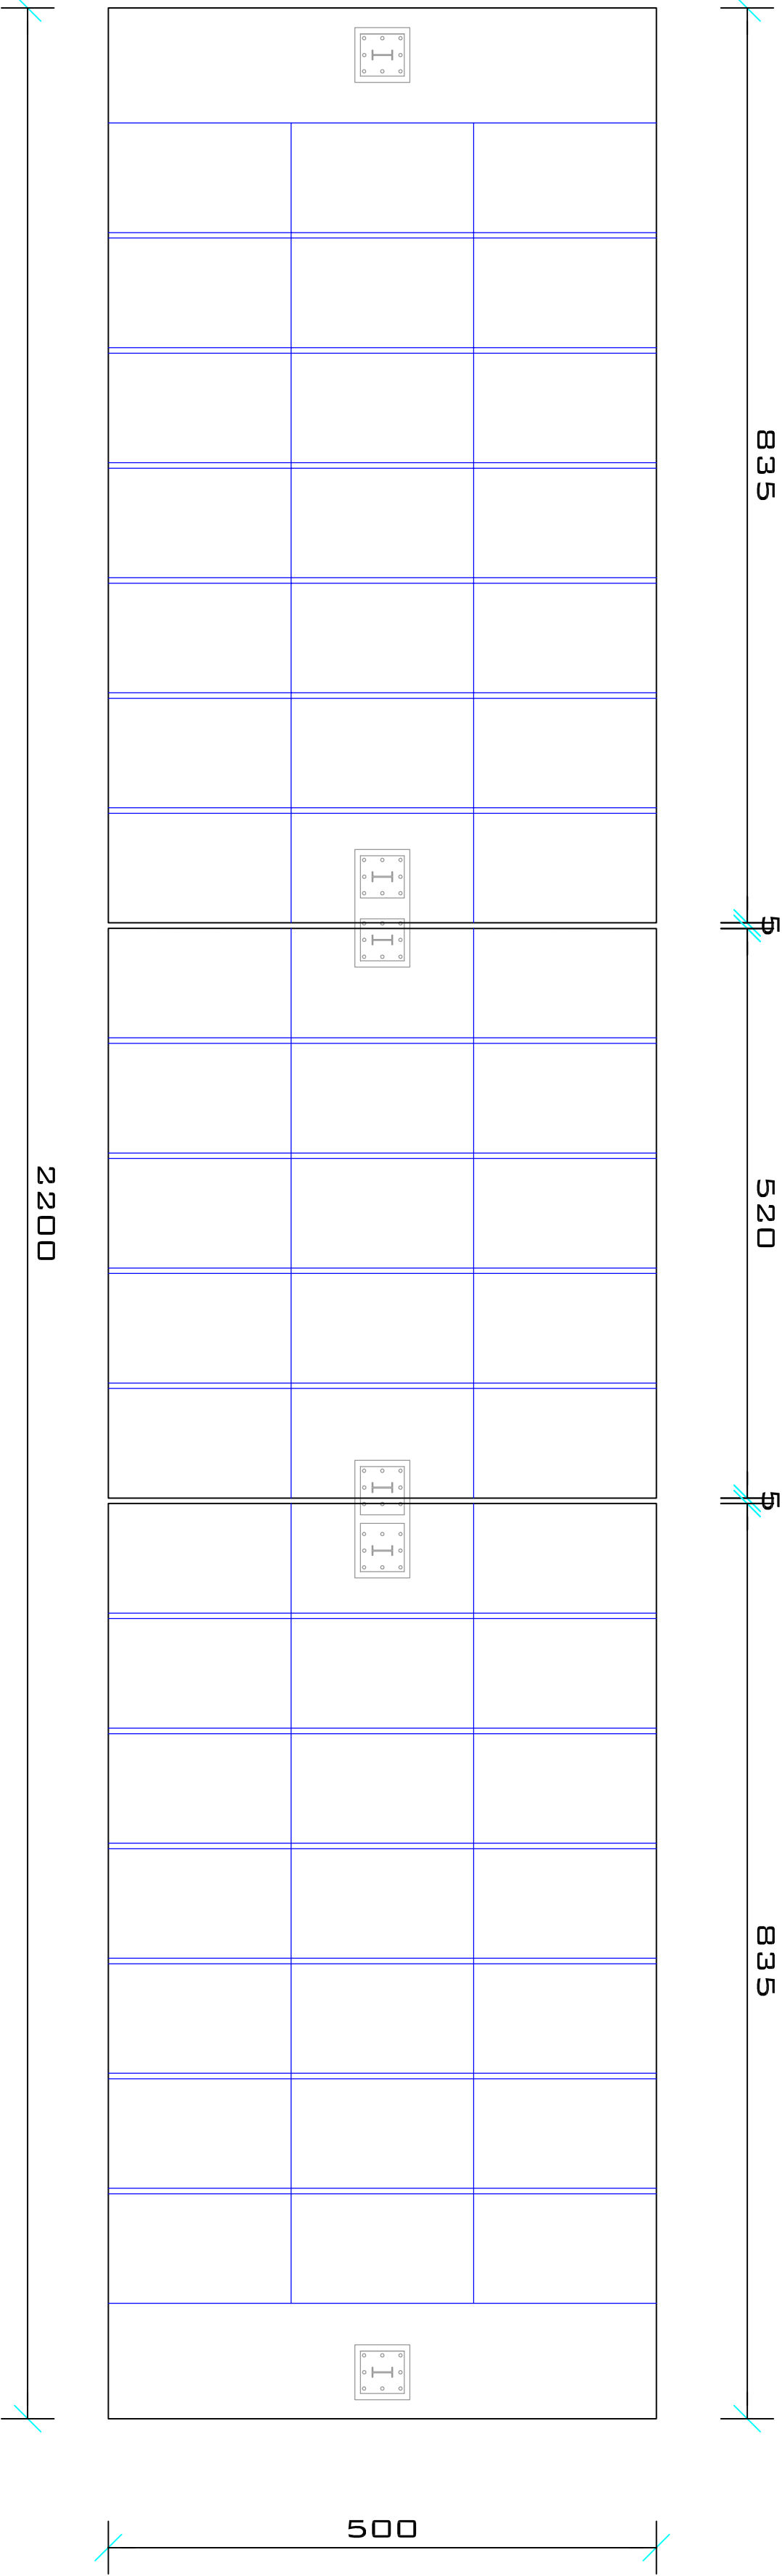


PROGETTO ESECUTIVO


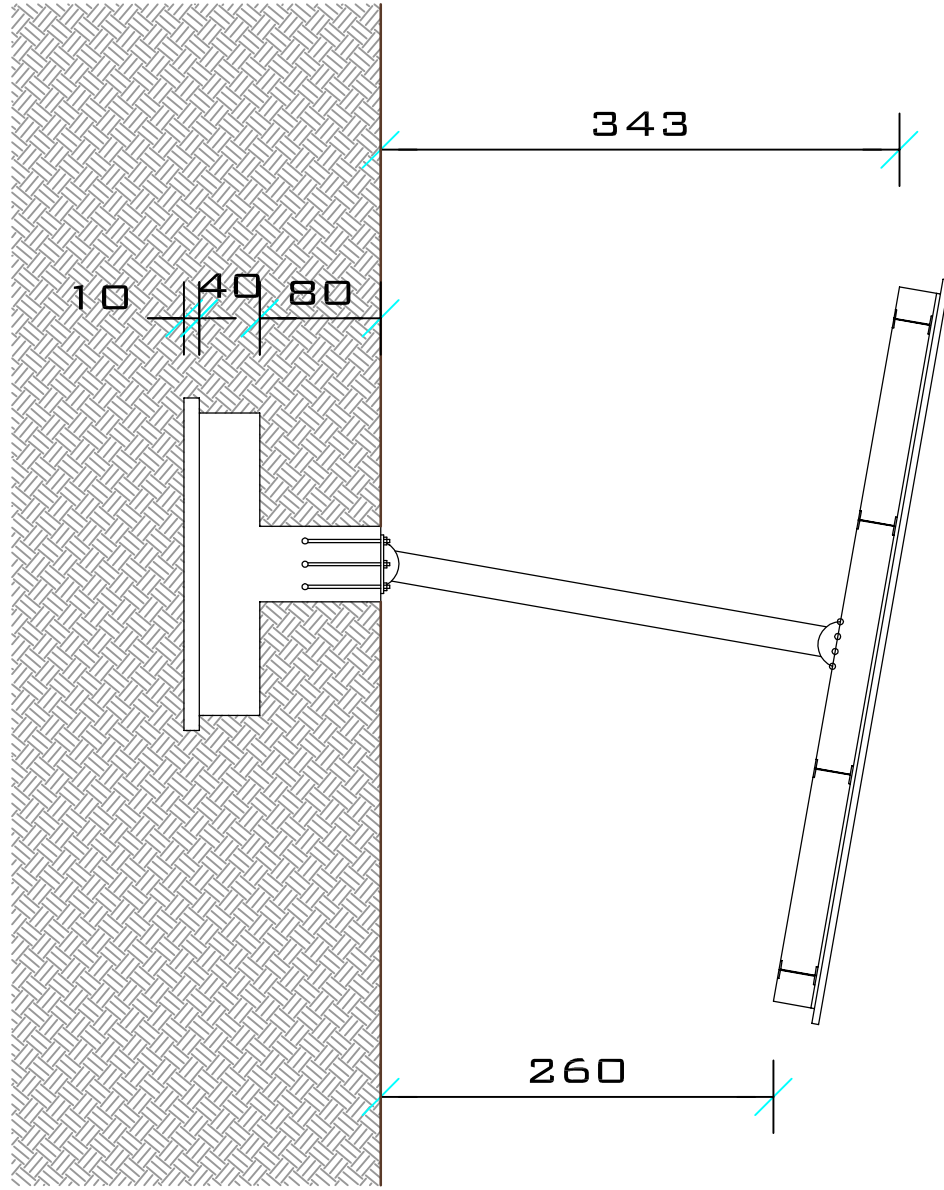

NOTE

I DISegni SONO DI ESCLUSIVA PROPRIETÀ. LA RIPRODUZIONE ANCHE PARZIALE SARÀ PUNTA AI SENSI DI LEGGE.